

CONSULTANTS

JASTER-QUINTANILLA
CIVIL ENGINEER
100 GLASS ST.
DALLAS, TEXAS 75207
TEL 972.752.9098

CAYE COOK & ASSOCIATES
LANDSCAPE ARCHITECT
12700 HILLCREST RD., SUITE 149
DALLAS, TX 75230
TEL 214.739.9105

PONCE-FUESS ENGINEERING, LLC
STRUCTURAL ENGINEER
3333 LEE PARKWAY, SUITE 475
DALLAS, TEXAS 75219
TEL 469.310.2850

PURDY-McGUIRE, INC.
MEP ENGINEER
17300 DALLAS PARKWAY, SUITE 3000
DALLAS, TEXAS 75248
TEL 972.239.5357

RICCA DESIGN STUDIOS
FOOD SERVICE CONSULTANT
5325 S VALENTIA WAY
GREENWOOD VILLAGE, COLORADO 80111
TEL 303.221.0500


LAFLEUR ASSOCIATES, LLP
LIGHTING CONSULTANT
307 HIGH STREET, SUITE D
CHESTERTOWN MARYLAND 21620
TEL 410.323.1420

WJHW, INC.
AUDIO/VISUAL CONSULTANTS
3424 MIDCOURT ROAD, SUITE 124
CARROLLTON, TEXAS 75006
TEL 972.934.3700

WISS, JANNEY, ELSTNER ASSOCIATES, INC.
BUILDING ENVELOPE CONSULTANT
6363 N. STATE HIGHWAY 161, SUITE 550
IRVING, TEXAS 75038
TEL 972.550.7777



Lucas G. Ponce
11-30-2017

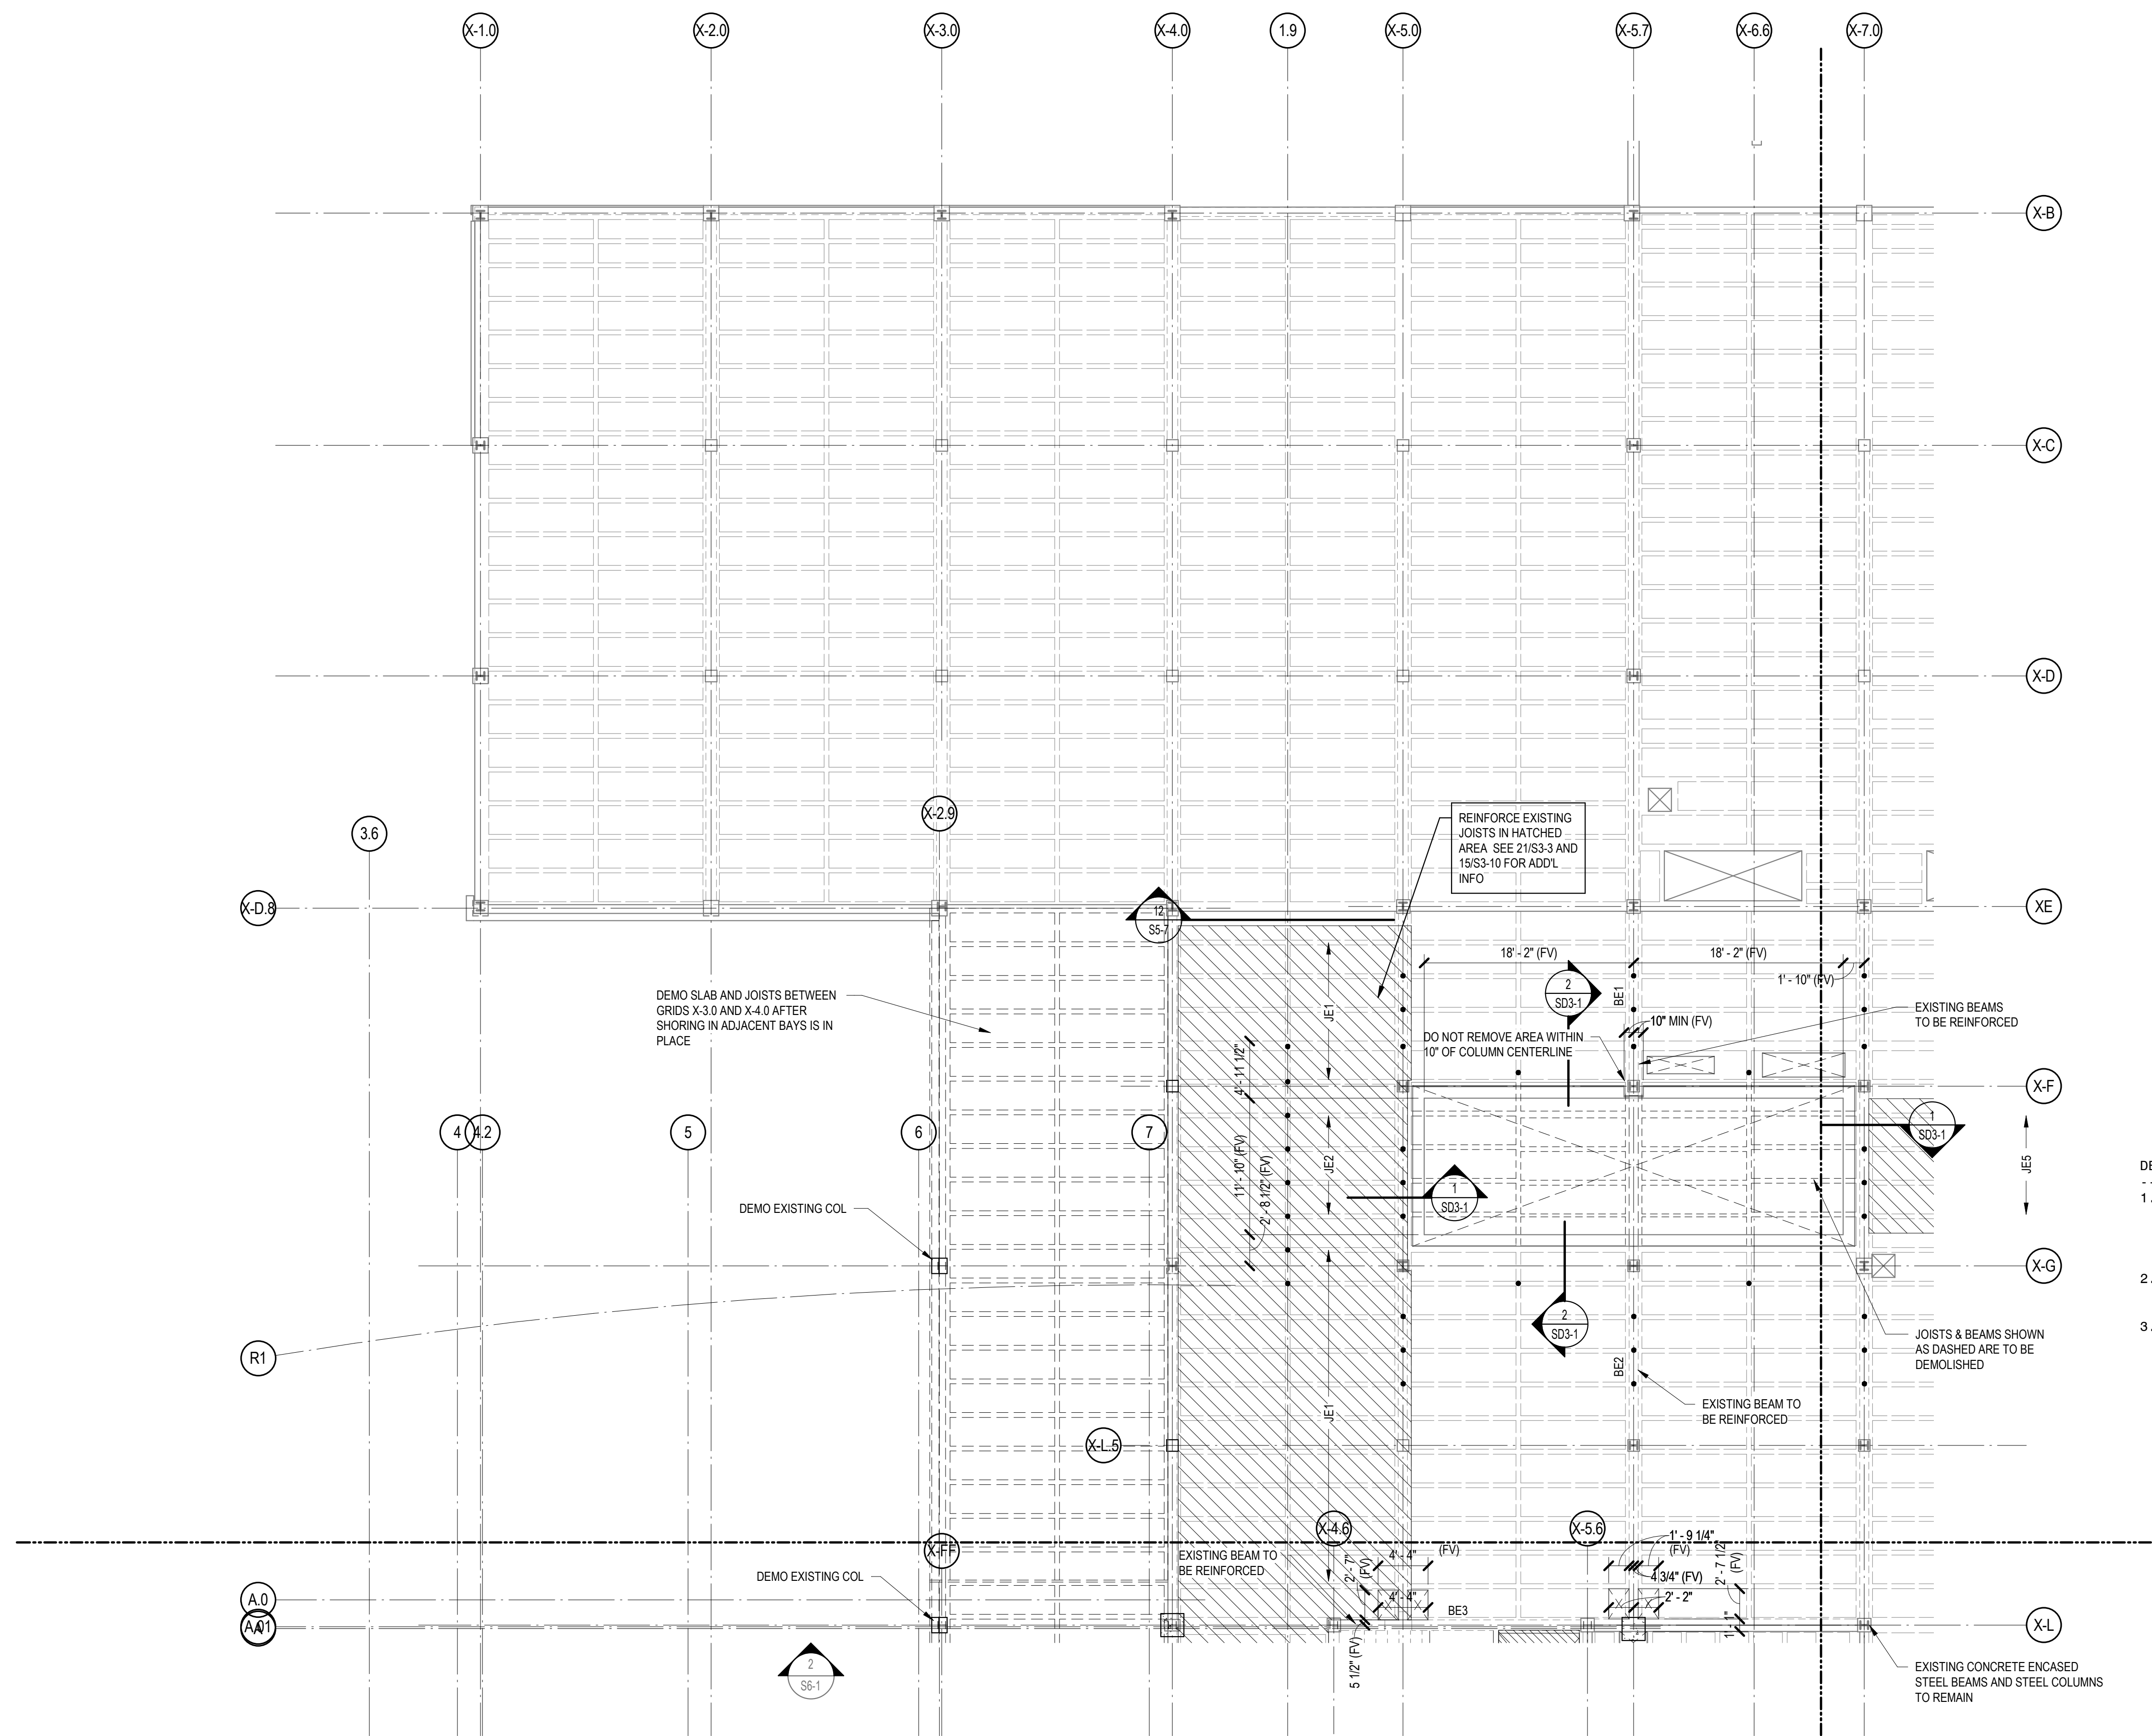

DEMO PLAN NOTES

- SHEET INDEX:
GENERAL NOTES - S0-1
TYPICAL DETAILS - SD3-1, S3-1, S3-10, S5-1, S5-2
EXISTING BEAM REINF SCHEDULE - S3-10
- CONTRACTOR TO FIELD VERIFY ALL EXISTING CONDITIONS AND REPORT DISCREPANCIES TO THE ENGINEER OF RECORD BEFORE PROCEEDING.
- DO NOT DEMOLISH EXISTING STRUCTURE UNTIL ALL REQUIRED SHORING AND/OR TEMPORARY BRACING IS IN PLACE

1 DEMOLITION FLOOR PLAN SECTOR A

1/8" = 1'-0"

REVISIONS

DATE: NOVEMBER 30, 2017



PONCE - FUESS
ENGINEERING

3333 Lee Parkway, Suite 475 • Dallas, TX 75219
469-310-2850 • www.ponce-fuess.com
Project No. 16276 TX REG. # F-12125

PROJECT #: 16032-00 MANAGER: PFE
ISSUED FOR: 100% CD DRAFTER: PFE
DATE: NOVEMBER 30, 2017 CHECKED: PFE

DEMOLITION FLOOR PLAN
SECTOR A

SHEET

SD-2A

OF SHEETS