

CONSULTANTS

**JASTER-QUINTANILLA**  
CIVIL ENGINEER  
100 GLASS ST.  
DALLAS, TEXAS 75207  
TEL 972.952.9098

**CAYE COOK & ASSOCIATES**  
LANDSCAPE ARCHITECT  
12700 HILLCREST RD, SUITE 149  
DALLAS, TX 75230  
TEL 214.739.9105

**PONCE-FUESS ENGINEERING, LLC**  
STRUCTURAL ENGINEER  
3333 LEE PARKWAY, SUITE 475  
DALLAS, TEXAS 75219  
TEL 469.310.2850

**PURDY-McGUIRE, INC.**  
MEP ENGINEER  
17300 DALLAS PARKWAY, SUITE 3000  
DALLAS, TEXAS 75248  
TEL 972.239.5357

**RICCA DESIGN STUDIOS**  
FOOD SERVICE CONSULTANT  
5325 S VALENTIA WAY  
GREENWOOD VILLAGE, COLORADO 80111  
TEL 303.221.0500

**LAFLEUR ASSOCIATES, LLP**  
LIGHTING CONSULTANT  
307 HIGH STREET, SUITE D  
CHESTERTOWN MARYLAND 21620  
TEL 410.323.1420

**WJHW, INC.**  
AUDIO/VISUAL CONSULTANTS  
3424 MIDCOURT ROAD, SUITE 124  
CARROLLTON, TEXAS 75006  
TEL 972.934.3700

**WISS, JANNEY, ELSTNER ASSOCIATES, INC.**  
BUILDING ENVELOPE CONSULTANT  
6363 N. STATE HIGHWAY 161, SUITE 550  
IRVING, TEXAS 75038  
TEL 972.550.7777



*Lucas G. Ponce*  
11-30-2017

**TEXAS WOMENS UNIVERSITY  
HUBBARD HALL  
ADDITION AND RENOVATION  
- STUDENT UNION  
DENTON, TEXAS**


PROJECT #: 16032-00      MANAGER: PFE  
ISSUED FOR: 100% CD      DRAFTER: PFE  
DATE: NOVEMBER 30, 2017      CHECKED: PFE

LEVEL 01 SECTOR D -  
FLOOR PLAN


SHEET

**S1-1D**  
OF SHEETS

3333 Lee Parkway, Suite 475 • Dallas, TX 75219  
469-310-2850 • www.ponce-fuess.com  
Project No. 16276 TX REG. # F-12125

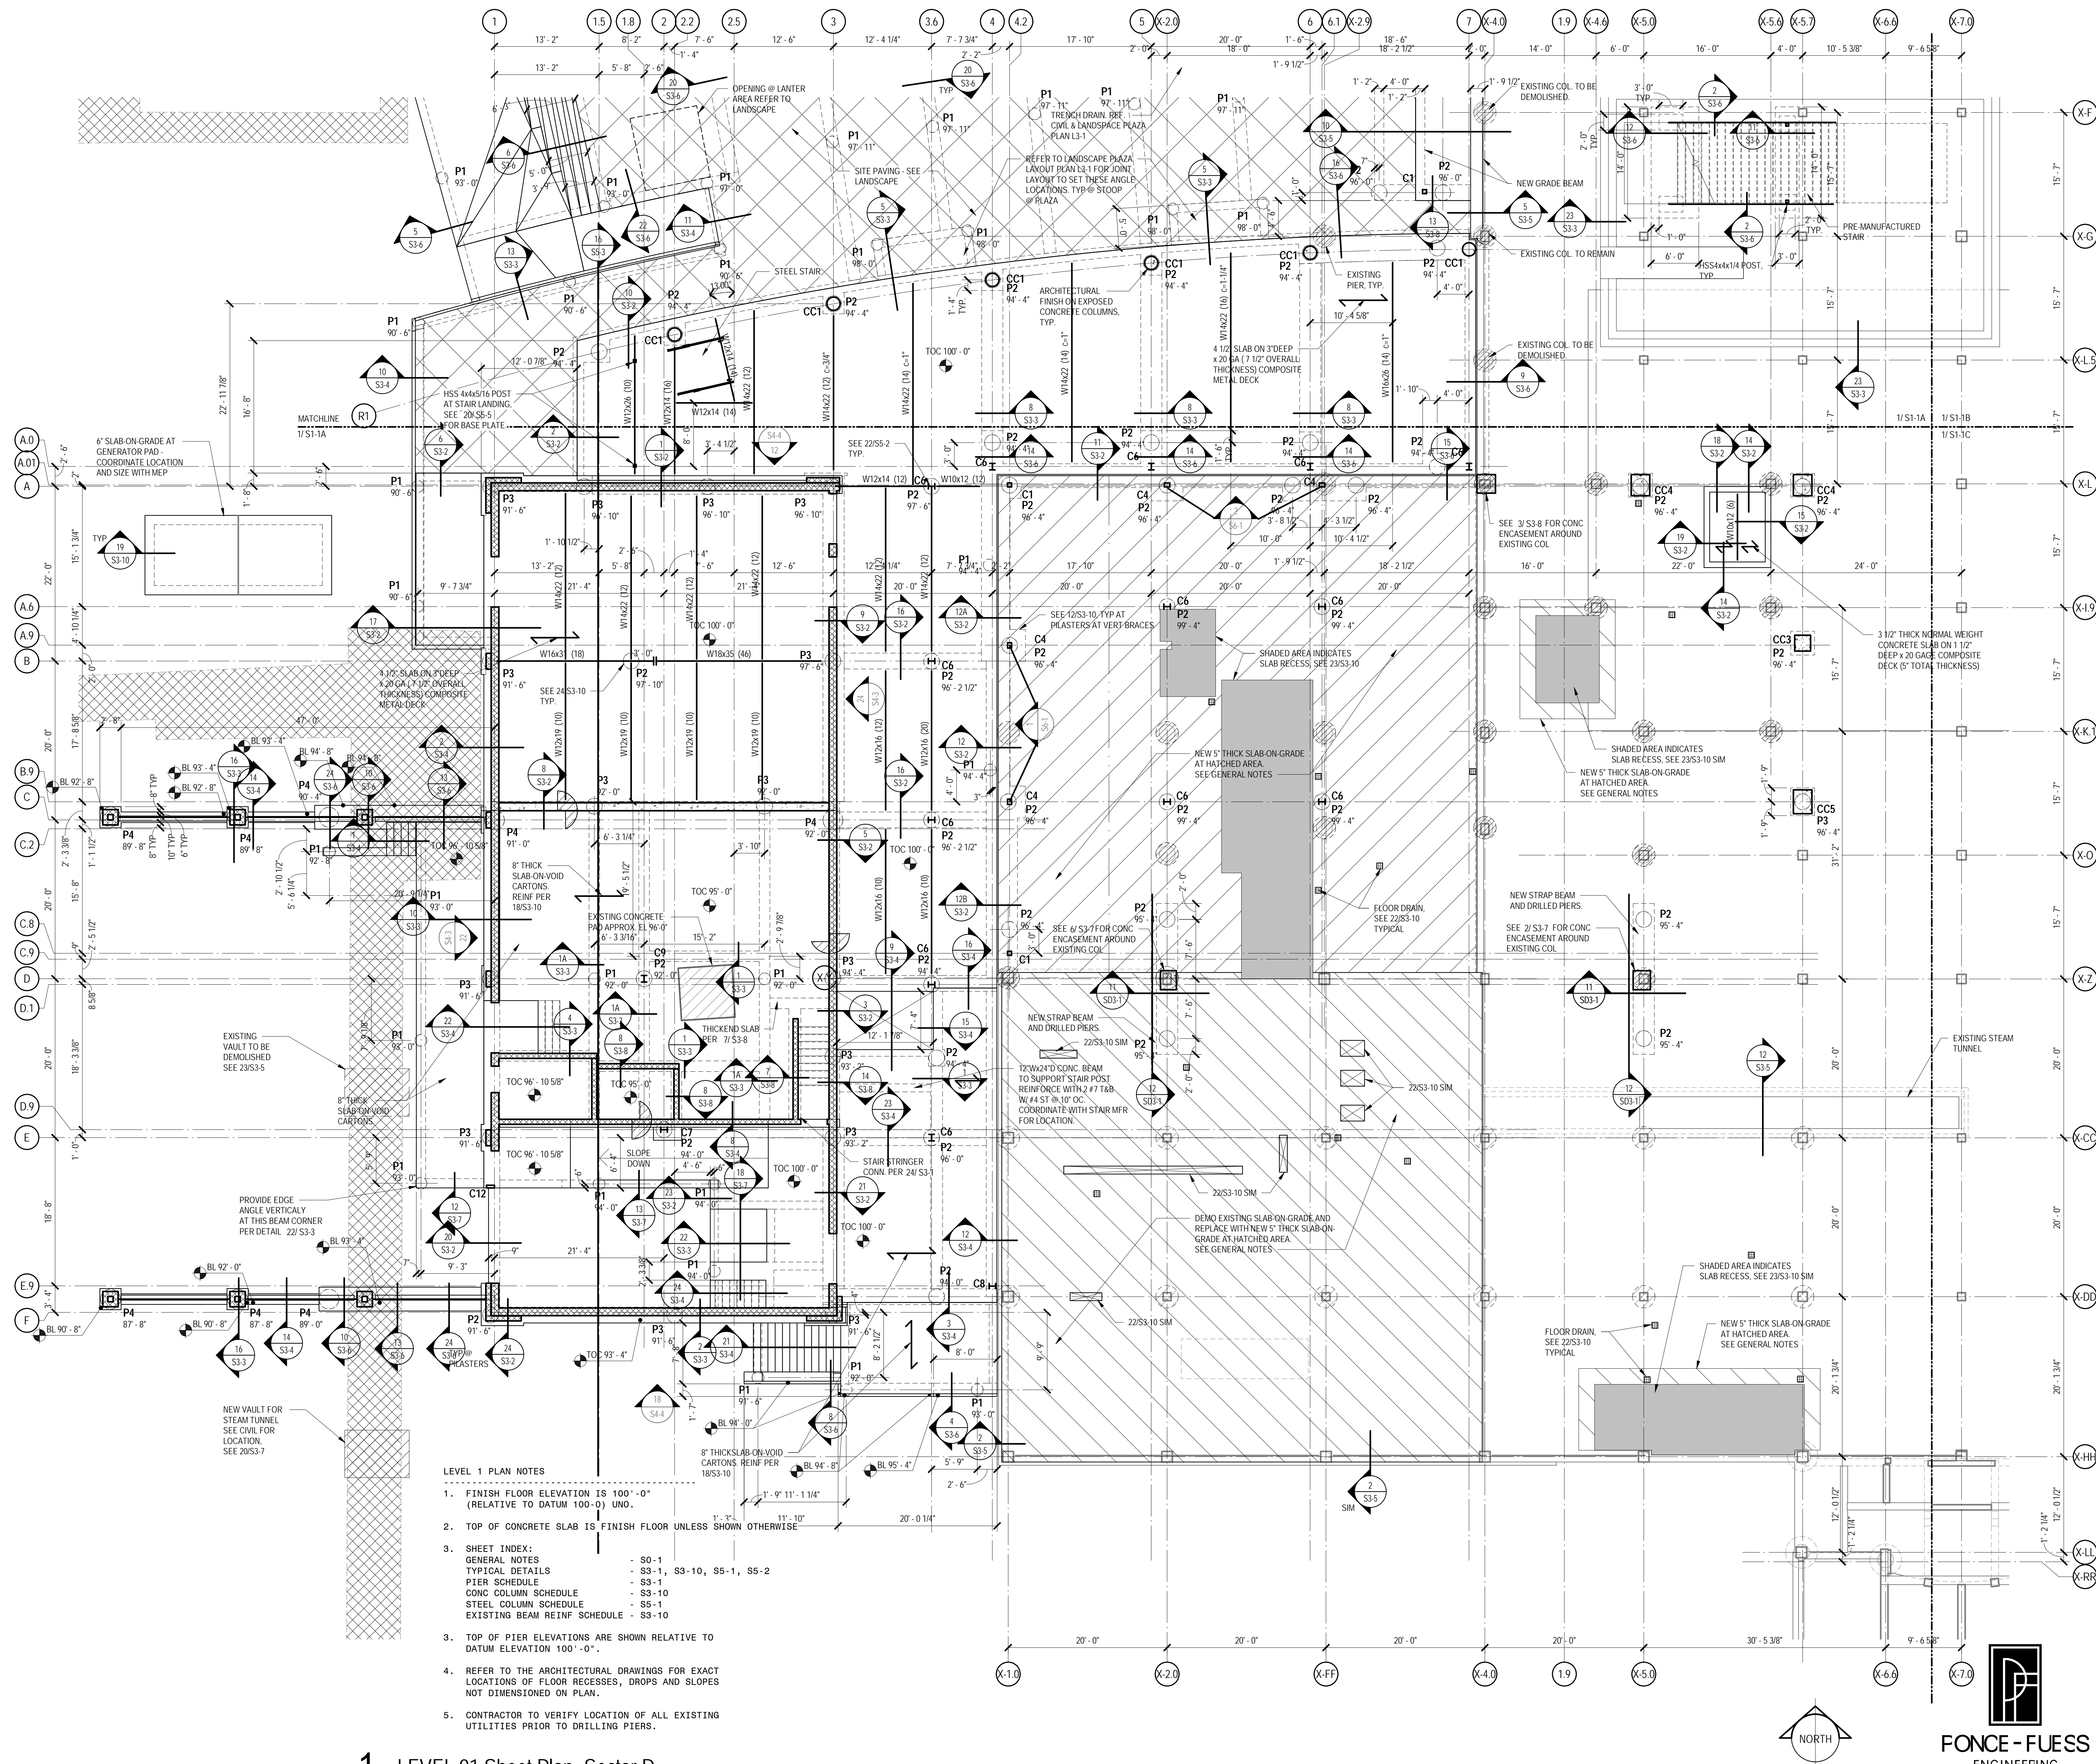


- LEVEL 1 PLAN NOTES**
- FINISH FLOOR ELEVATION IS 100'-0" (RELATIVE TO DATUM 100'-0") UNO.
  - TOP OF CONCRETE SLAB IS FINISH FLOOR UNLESS SHOWN OTHERWISE.
  - SHEET INDEX:
    - GENERAL NOTES - S0-1
    - TYPICAL DETAILS - S3-1, S3-10, S5-1, S5-2
    - PIER SCHEDULE - S3-1
    - CONC COLUMN SCHEDULE - S3-10
    - STEEL COLUMN SCHEDULE - S5-1
    - EXISTING BEAM REINF SCHEDULE - S3-10
  - TOP OF PIER ELEVATIONS ARE SHOWN RELATIVE TO DATUM ELEVATION 100'-0".
  - REFER TO THE ARCHITECTURAL DRAWINGS FOR EXACT LOCATIONS OF FLOOR RECESSES, DROPS AND SLOPES NOT DIMENSIONED ON PLAN.
  - CONTRACTOR TO VERIFY LOCATION OF ALL EXISTING UTILITIES PRIOR TO DRILLING PIERS.

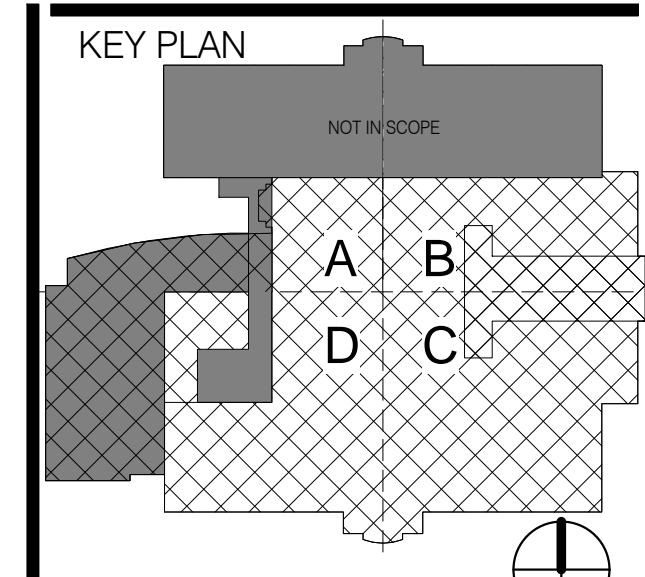

REVISIONS DENOTED BY Δ

NO.	DESCRIPTION

**1** LEVEL 01 Sheet Plan- Sector D

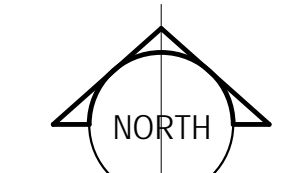

**P F**  
**PONCE - FUESS**  
ENGINEERING