

CONSULTANTS

JASTER-QUINTANILLA
CIVIL ENGINEER
100 GLASS ST.
DALLAS, TEXAS 75207
TEL 972.752.9098

CAYE COOK & ASSOCIATES
LANDSCAPE ARCHITECT
12700 HILLCREST RD, SUITE 149
DALLAS, TX 75230
TEL 214.739.9105

PONCE-FUESS ENGINEERING, LLC
STRUCTURAL ENGINEER
3333 LEE PARKWAY, SUITE 475
DALLAS, TEXAS 75219
TEL 469.310.2850

PURDY-McGUIRE, INC.
MEP ENGINEER
17300 DALLAS PARKWAY, SUITE 3000
DALLAS, TEXAS 75248
TEL 972.239.5357

RICCA DESIGN STUDIOS
FOOD SERVICE CONSULTANT
5325 S VALENTIA WAY
GREENWOOD VILLAGE, COLORADO 80111
TEL 303.221.0500

LAFLEUR ASSOCIATES, LLP
LIGHTING CONSULTANT
307 HIGH STREET, SUITE D
CHESTERTOWN MARYLAND 21620
TEL 410.323.1420

WJHW, INC.
AUDIO/VISUAL CONSULTANTS
3424 MIDCOURT ROAD, SUITE 124
CARROLLTON, TEXAS 75006
TEL 972.934.3700

WISS, JANNEY, ELSNER ASSOCIATES, INC.
BUILDING ENVELOPE CONSULTANT
6363 N. STATE HIGHWAY 161, SUITE 550
IRVING, TEXAS 75038
TEL 972.550.7777



Lucas Ponce G.
11-30-2017


**TEXAS WOMENS UNIVERSITY
HUBBARD HALL
ADDITION AND RENOVATION
- STUDENT UNION
DENTON, TEXAS**

PROJECT #: 16032-00 MANAGER: PFE
ISSUED FOR: 100% CD DRAFTER: PFE
DATE: NOVEMBER 30, 2017 CHECKED: PFE


ROOF PLAN SECTOR A

SHEET

S1-4A
OF SHEETS

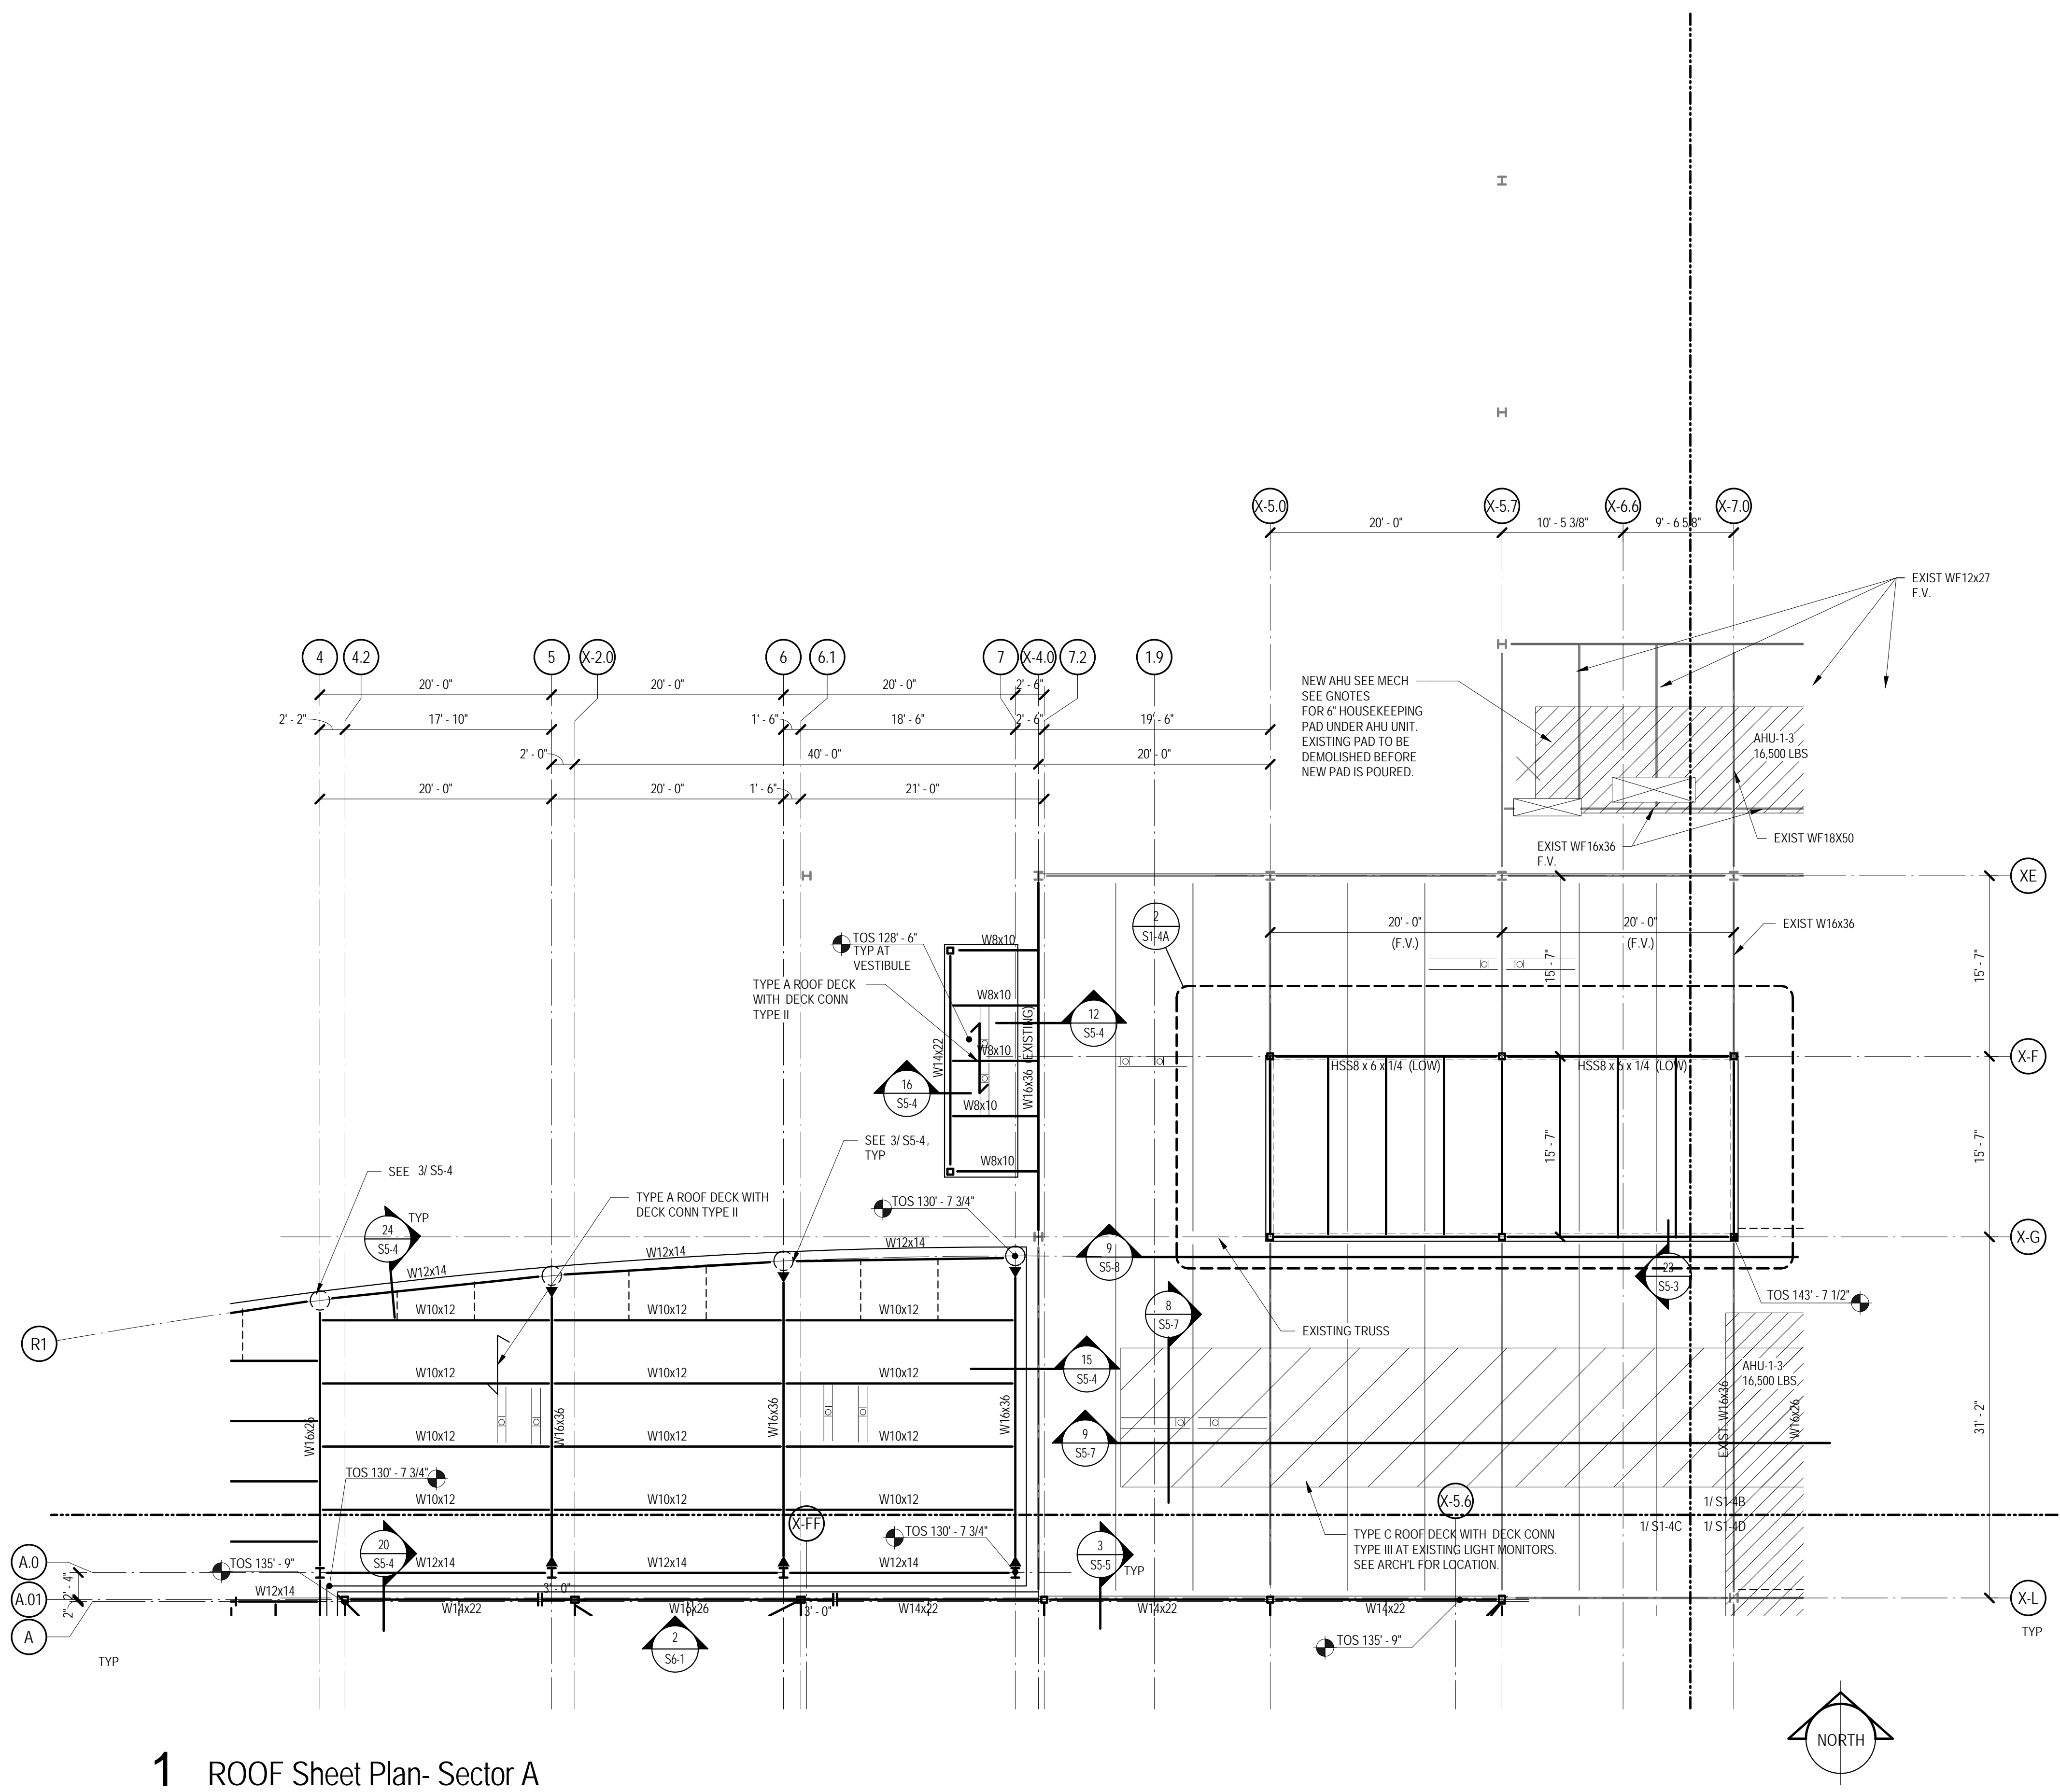


1 ROOF Sheet Plan- Sector A
1/8" = 1'-0"

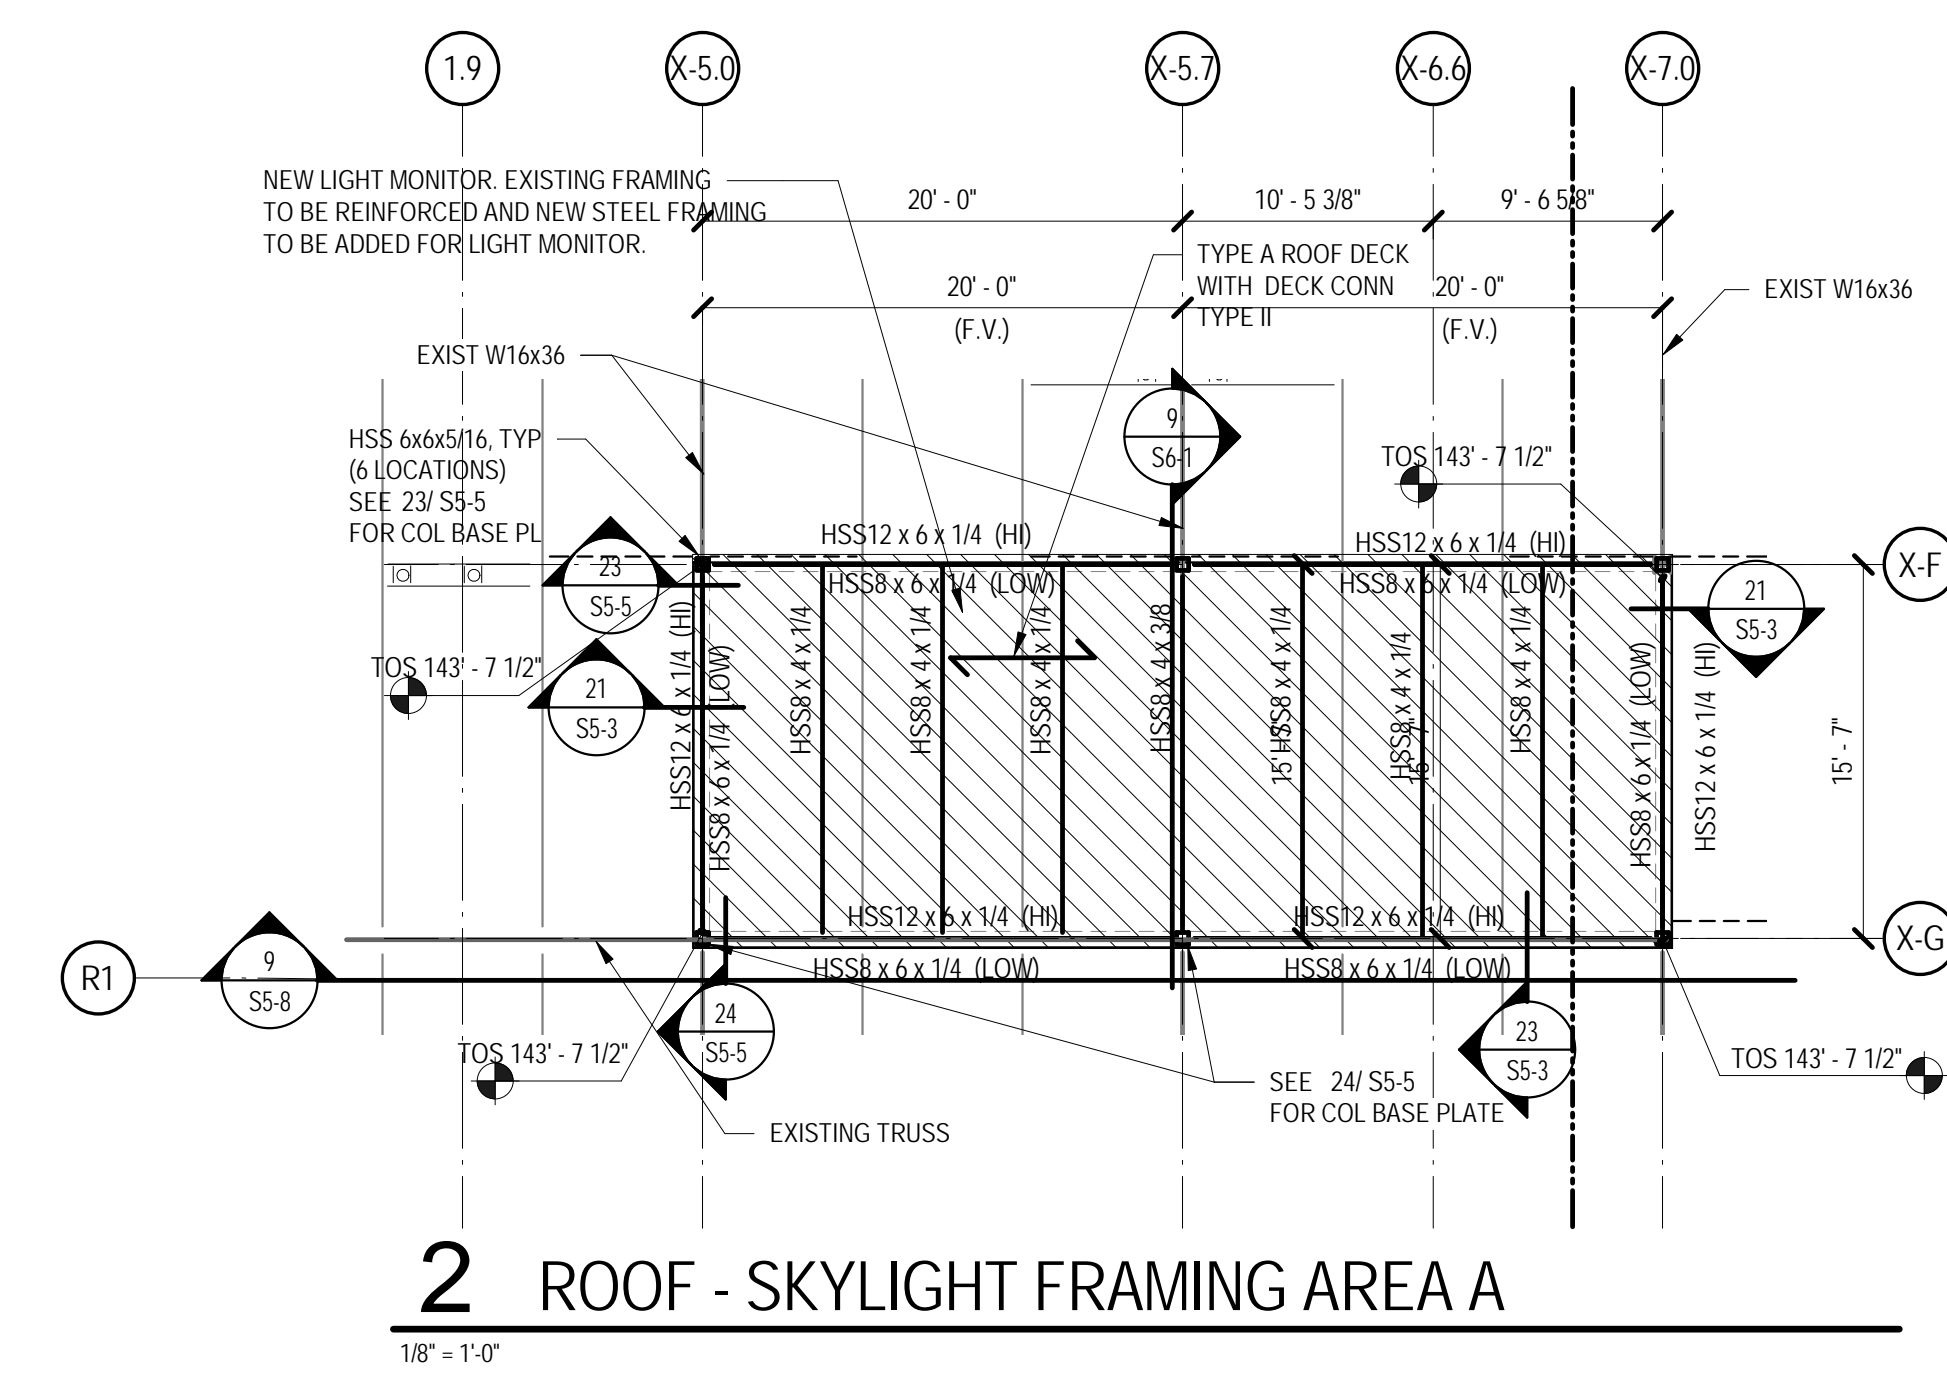

2 ROOF - SKYLIGHT FRAMING AREA A
1/8" = 1'-0"

ROOF PLAN NOTES

- TOP OF STEEL VARIES - SEE ELEVATIONS INDICATED ON PLAN. WHERE TOP OF STEEL IS TO MATCH EXISTING ROOF, FIELD VERIFY BEFORE FABRICATION. ELEVATIONS ARE RELATIVE TO DATUM 100-0.
- SHEET INDEX:
GENERAL NOTES - S0-1
TYPICAL DETAILS - S3-1, S3-10, S5-1, S5-2
CONC COLUMN SCHEDULE - S3-10
STEEL COLUMN SCHEDULE - S5-1
EXISTING BEAM REINF SCHEDULE - S3-10
- UNLESS NOTED OTHERWISE, BEAMS ARE CENTERED ON AND EQUALLY SPACED BETWEEN COLUMN CENTERLINES.

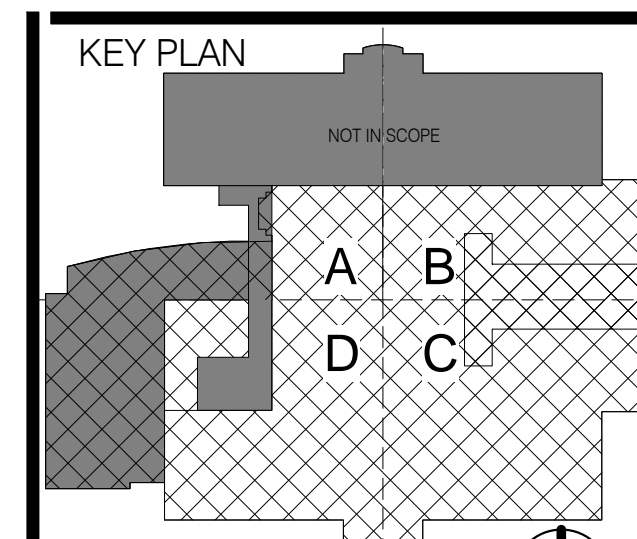

REVISIONS DENOTED BY



**PONCE - FUESS
ENGINEERING**

3333 Lee Parkway, Suite 475 • Dallas, TX 75219
469-310-2850 • www.ponce-fuess.com
Project No. 16276 TX REG. # F-12125